




PLANTA BAJA
SUP. UTIL: 61.69m2.

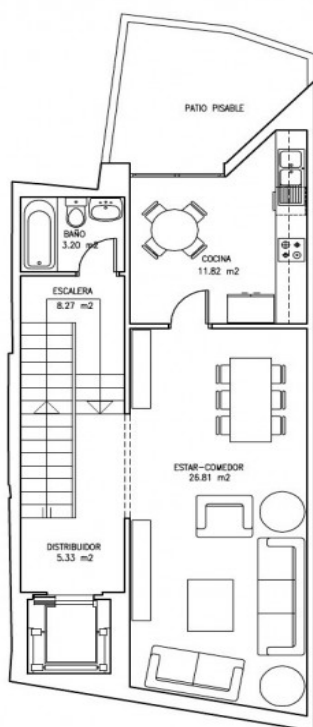

PLANTA PISO 1º
SUP. UTIL: 55.43m2.

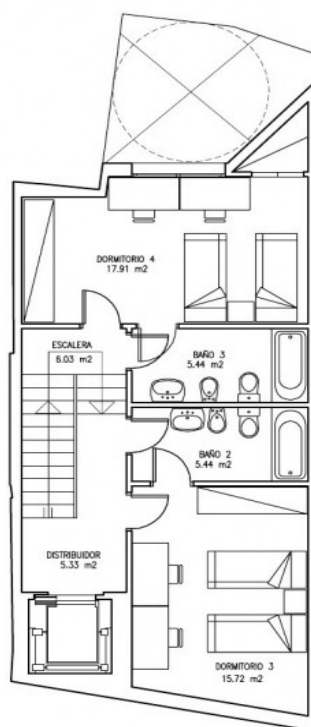

PLANTA PISO 2º
SUP. UTIL: 55.87m2.

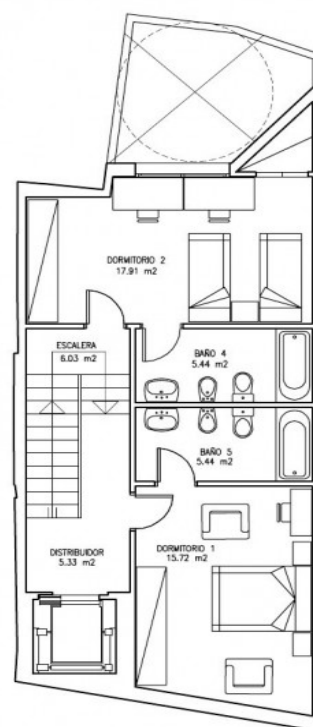

PLANTA PISO 3º
SUP. UTIL: 55.87m2.

SOLUCION 6 (SUP.UTIL. TOTAL 229.86m2)

escala 1:100



SOLUCION 1 (SUP.UTIL. TOTAL 229.72m2.)

escala 1:100
21/02/08



Costa Blanca - Elche

For Sale - Lot

Ref. ML0041

160.000€



0 BEDROOMS



0 BATHROOMS



0M²



62M²



IN PROCESS



Lot edificable with a project made and licenses in the center of Elche. Several options to construct. Very interesting!!!. 62m².

key features

■ Plot: 62m²

■ Energy Rating: In process

■ Year of construction: 1 año